


041-CANADA-35159
8'-10" VAULT - 18" EAVES

SALES: AK
CUST: _____

LIGHT & VENT SCHEDULE			
ROOM	AREA	REQ'D LIGHT	REQ'D VENT
BEDROOM #2	152.9 SF	12.2 SF	6.1 SF
BEDROOM #3	124.4 SF	10.0 SF	3.0 SF
DEN	148.3 SF	11.9 SF	5.9 SF
DINING	151.2 SF	12.1 SF	6.0 SF
LIVING ROOM	226.1 SF	18.4 SF	9.0 SF
MASTER BEDROOM	167.7 SF	13.4 SF	6.7 SF
NOOK	71.9 SF	5.8 SF	2.9 SF

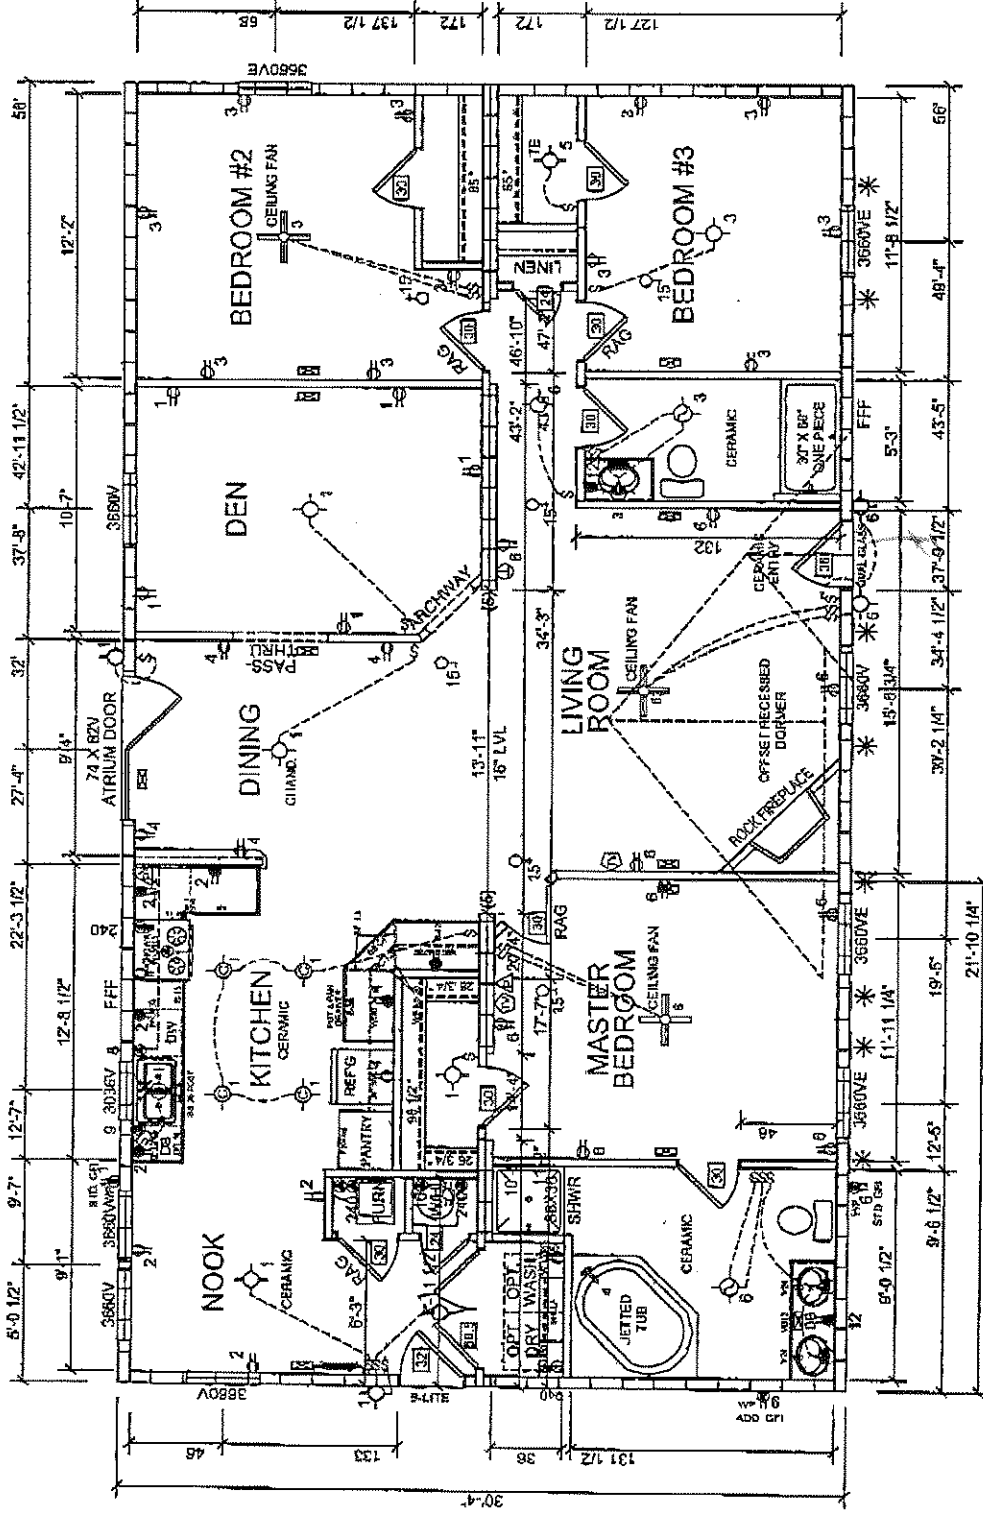

1 2 

<p>SUMMIT CREST HOMES COLORADO BUILT - DIVISION 22</p>		<p>FLOOR PLAN ELEC PLAN</p>	
<p>2221 CLAYTON LAKE, P.O. BOX 10, BERTHOUD, CO 80613</p>		<p>DATE: 2-19-2008</p>	
<p>Model: 041-IRC-35159</p>		<p>Scale: 1/8" = 1'-0"</p>	
<p>MECHANICAL: MEADOW CREEK 2007</p>		<p>DATE: 2-19-2008</p>	
<p>MODIFICATIONS:</p>		<p>DATE: 2-19-2008</p>	
<p>PROPRIETARY AND CONFIDENTIAL</p>		<p>DATE: 2-19-2008</p>	
<p>THESE DRAWINGS AND SPECIFICATIONS ARE ORIGINAL</p>		<p>DATE: 2-19-2008</p>	
<p>PROPRIETARY AND CONFIDENTIAL MATERIALS OF CHAMPION</p>		<p>DATE: 2-19-2008</p>	
<p>COPYRIGHT © 1976-2004 BY CHAMPION</p>		<p>DATE: 2-19-2008</p>	